


Ground floor

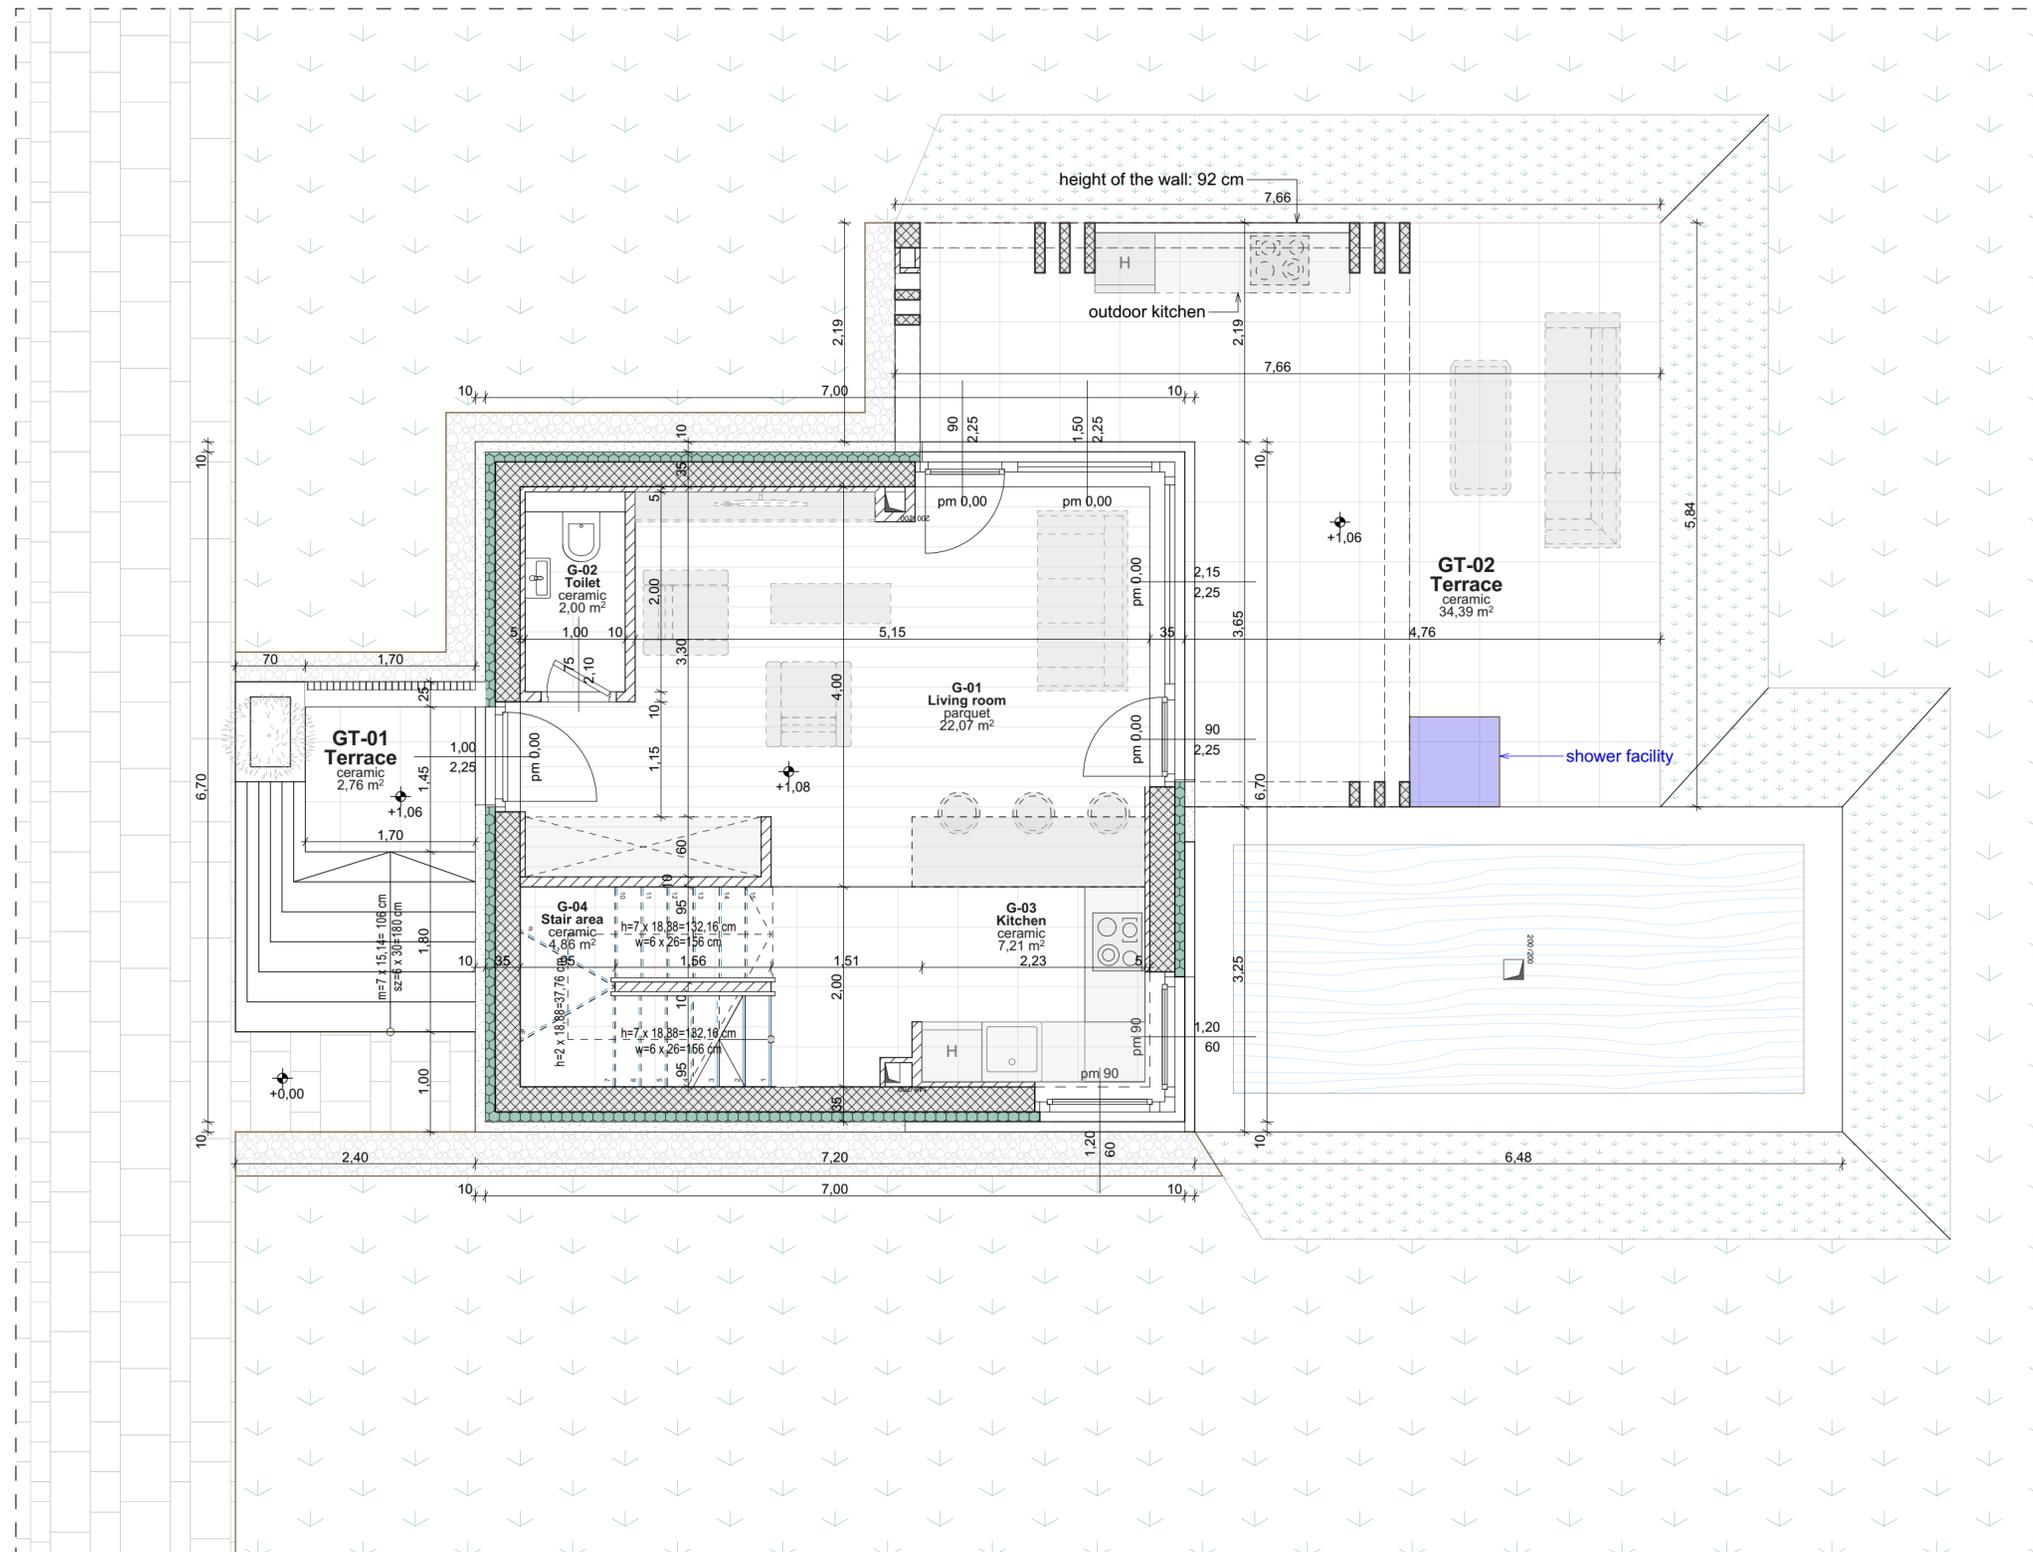

Legend:

	gravel
	landfill
	termett talaj
	PIR thermal hőszigetelés
	kőzetgyapot thermal hőszigetelés
	EPS thermal hőszigetelés
	XPS thermal hőszigetelés
	monolithic reinforced concrete structure
	Leiertherm 10 N+F brick wall
	concrete structure
	plasterboard wall

2025. 08. 21.
±0,00 = mBf



Designer's name and address:
Lamro Kft.
1139 Budapest, Pap Károly utca 22/d.

Investor's name and address:

Work title:
Apartment house

Sort of plan:
I. Telek_A1,A2,A3 1:50
I. Site_A1,A2,A3
épület_Ground floor

Tervezők		
Specialist planner	Name	Signature
Architect designer	Fekete László	
Architect	Mészáros György	
Static engineer		
Mechanical engineer		
Electrical engineer		
Fire protection engineer		
Traffic engineer		

Drawing number:

Number of modification:
MO

Date of modification:
2025. 08. 21.