


Ground floor

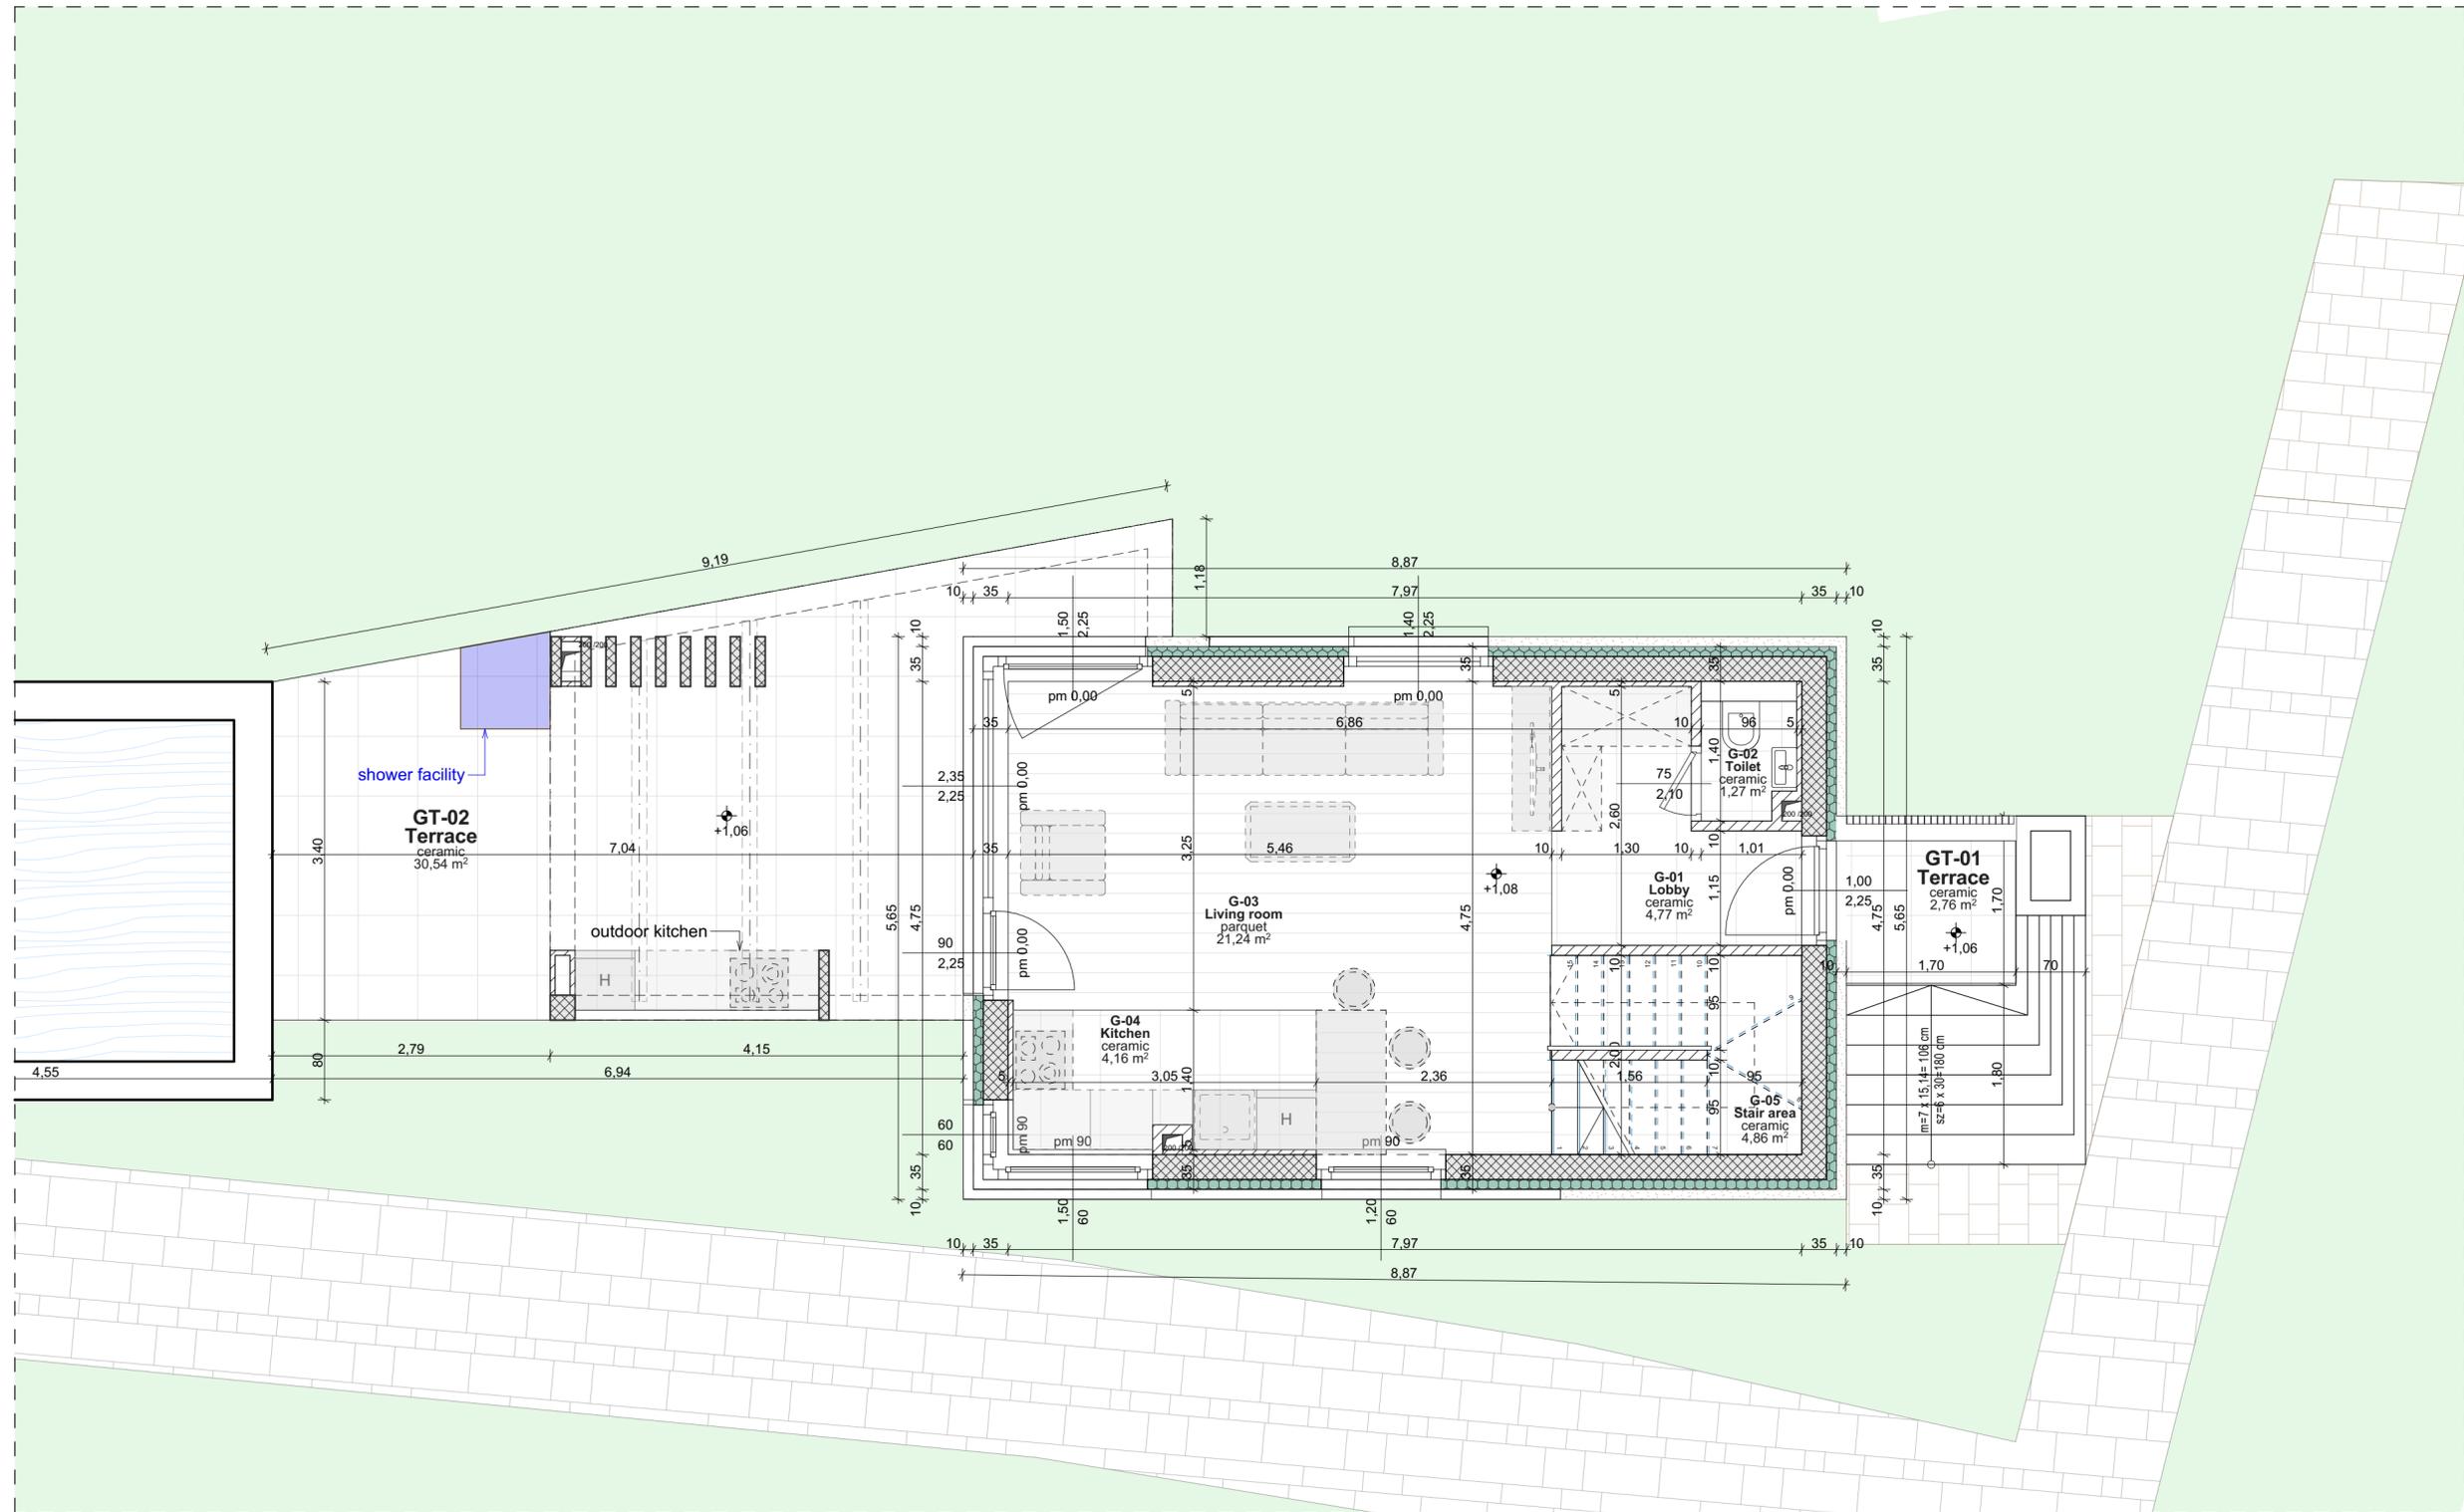

Legend:

| | |
|--|--|
| | gravel |
| | landfill |
| | termett talaj |
| | PIR thermal hőszigetelés |
| | kőzetgyapot thermal hőszigetelés |
| | EPS thermal hőszigetelés |
| | XPS thermal hőszigetelés |
| | monolithic reinforced concrete structure |
| | Leiertherm 10 N+F brick wall |
| | concrete structure |
| | plasterboard wall |

2025. 08. 28.
±0,00 = mBf



Designer's name and address:
Lamro Kft.
1139 Budapest, Pap Károly utca 22/d.

Investor's name and address:

Work title:
Apartment house

Sort of plan:
Permit plan

1:50

II.Site_B2 builind_Ground floor

Tervezők

| Specialist planner | Name | Signature |
|--------------------------|----------------|-----------|
| Architect designer | Fekete Lajos | |
| Architect | Mészáros Gábor | |
| Static engineer | | |
| Mechanical engineer | | |
| Electrical engineer | | |
| Fire protection engineer | | |
| Traffic engineer | | |

Drawing number:
E-02

Number of modification:
M0

Date of modification:
2025. 08. 28.

