


First floor

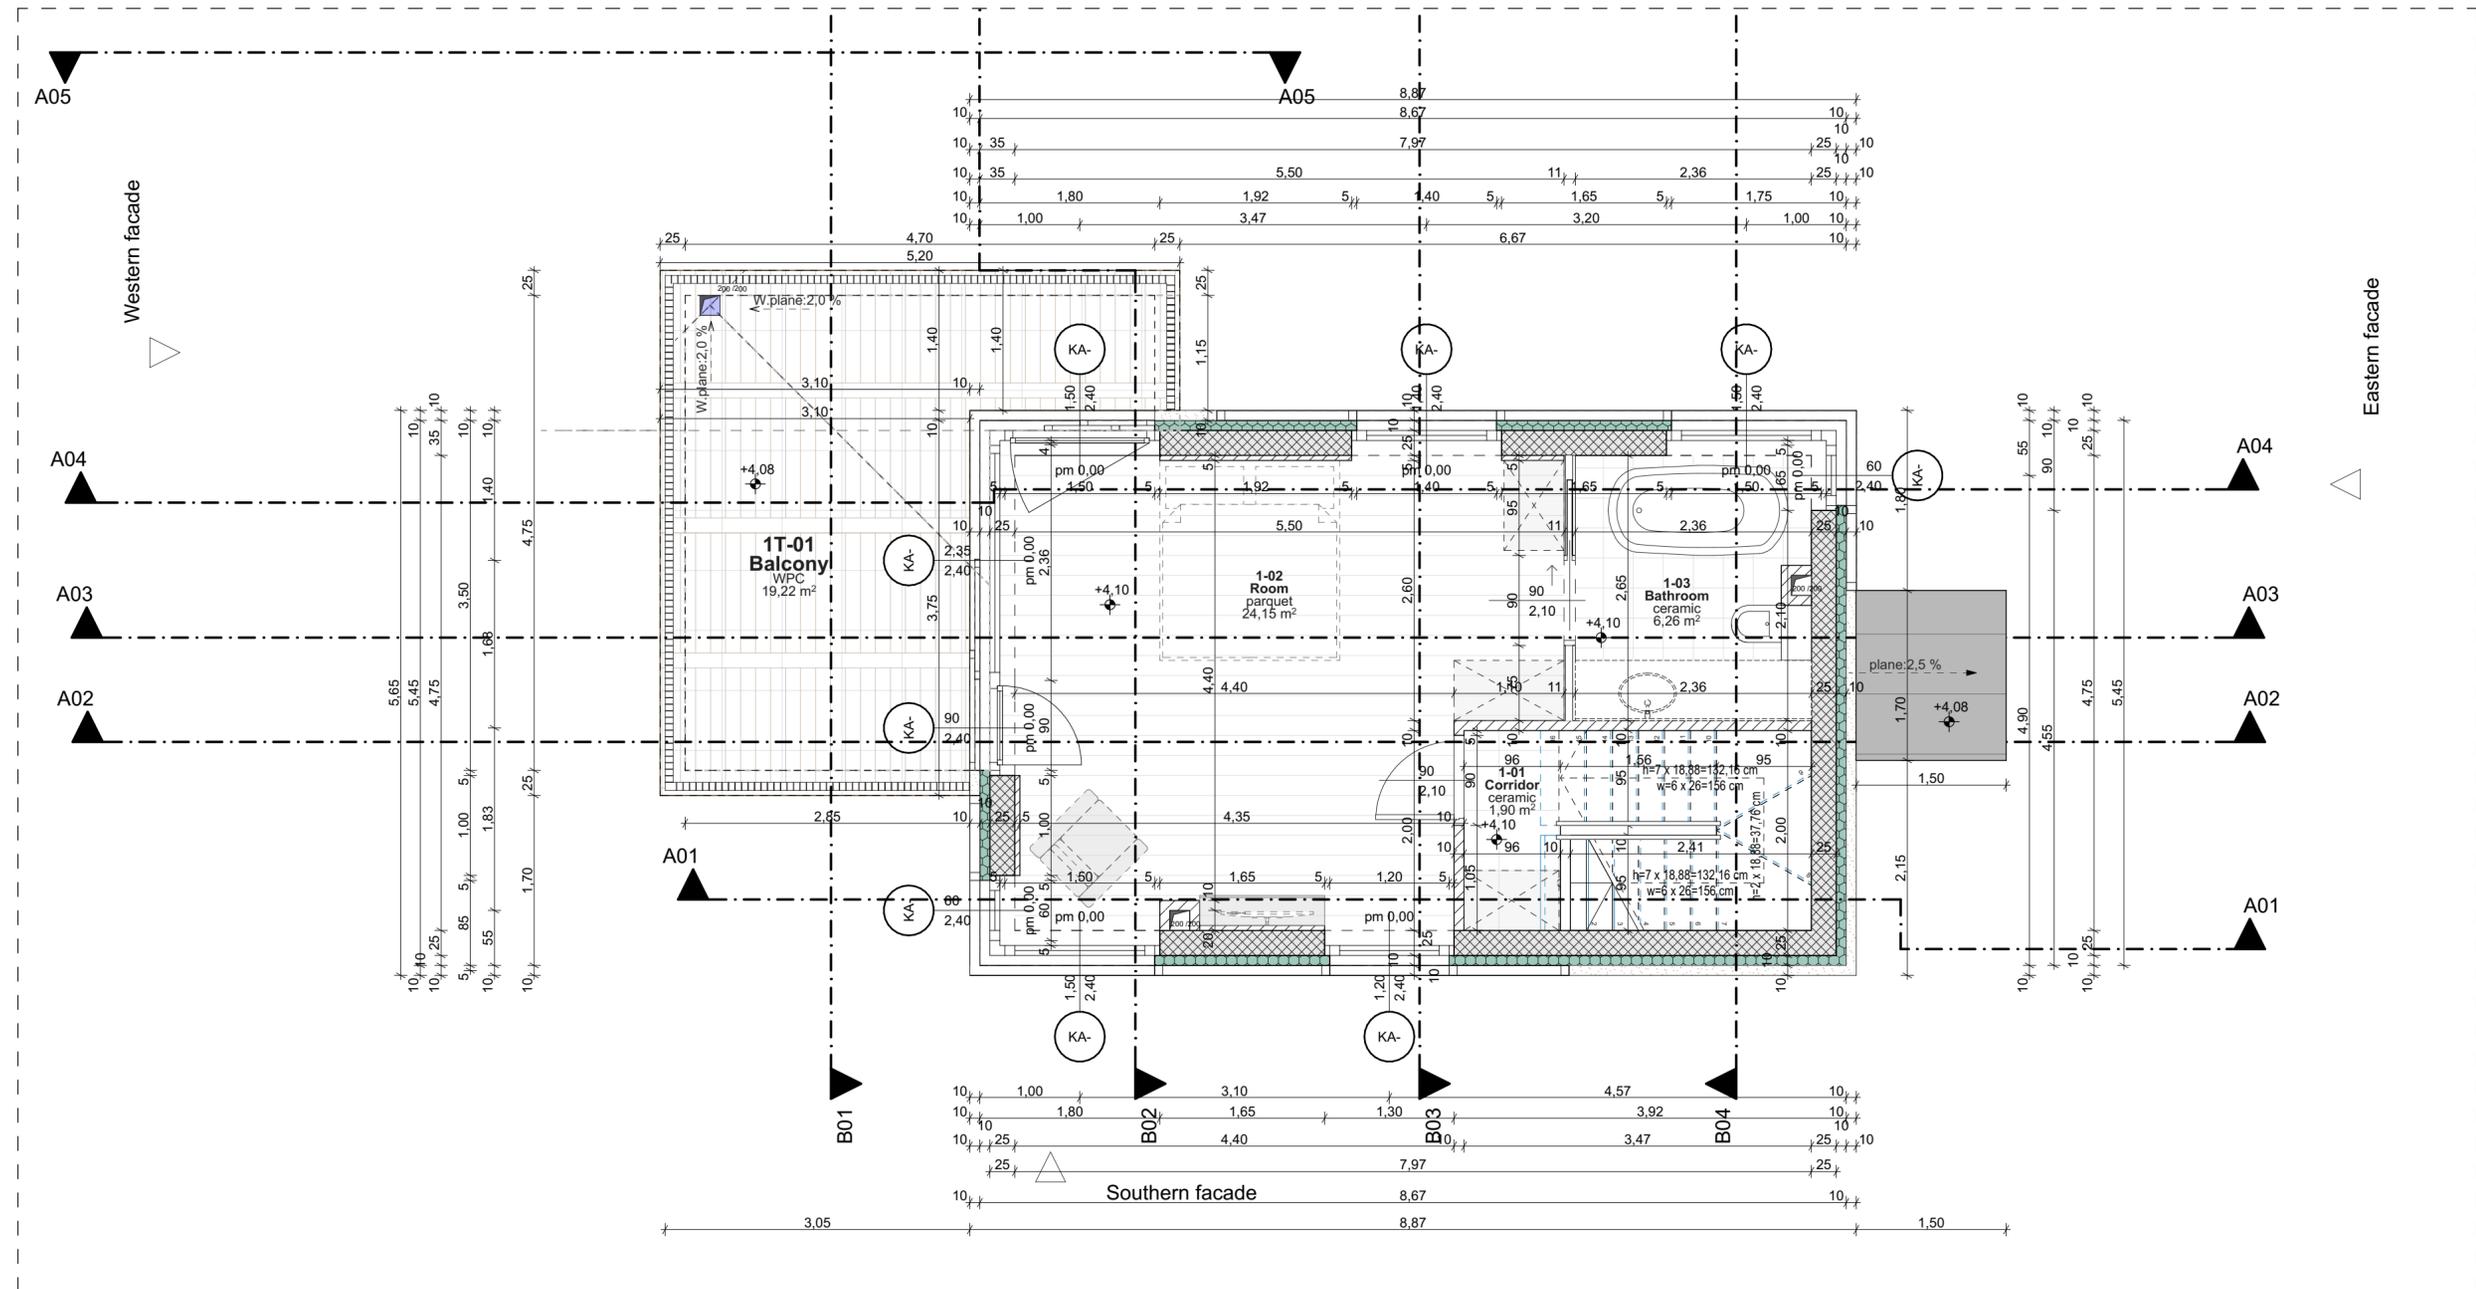

Legend:

- gravel
- soil filling
- soil grown (existing, original)
- PIR thermal insulation
- rock wool thermal insulation
- EPS thermal insulation (expanded)
- XPS thermal insulation (extruded)
- monolithic reinforced concrete structure
- Leiertherm 10 N+F brick enwall
- concrete structure
- plasterboard wall

2025. 08. 25.
±0,00 = mBf

Tervező és Ingatlanfejlesztő Kft.

Designer's name and address:
Lamro Kft.
1139 Budapest, Pap Károly utca 22/d.

Investor's name and address:

Work title:
Apartment house - b2' type villa

Sort of plan:
Permit plan

1:50

I.Site_B2 builind_First floor

Tervezők

Specialist planner	Name	Signature
Architect designer	Fekete László	
Architect	Mészáros Gábor	
Static engineer		
Mechanical engineer		
Electrical engineer		
Fire protection engineer		
Traffic engineer		

Drawing number:

Number of modification:
MO

Date of modification:
2025. 08. 25.

