


Ground floor

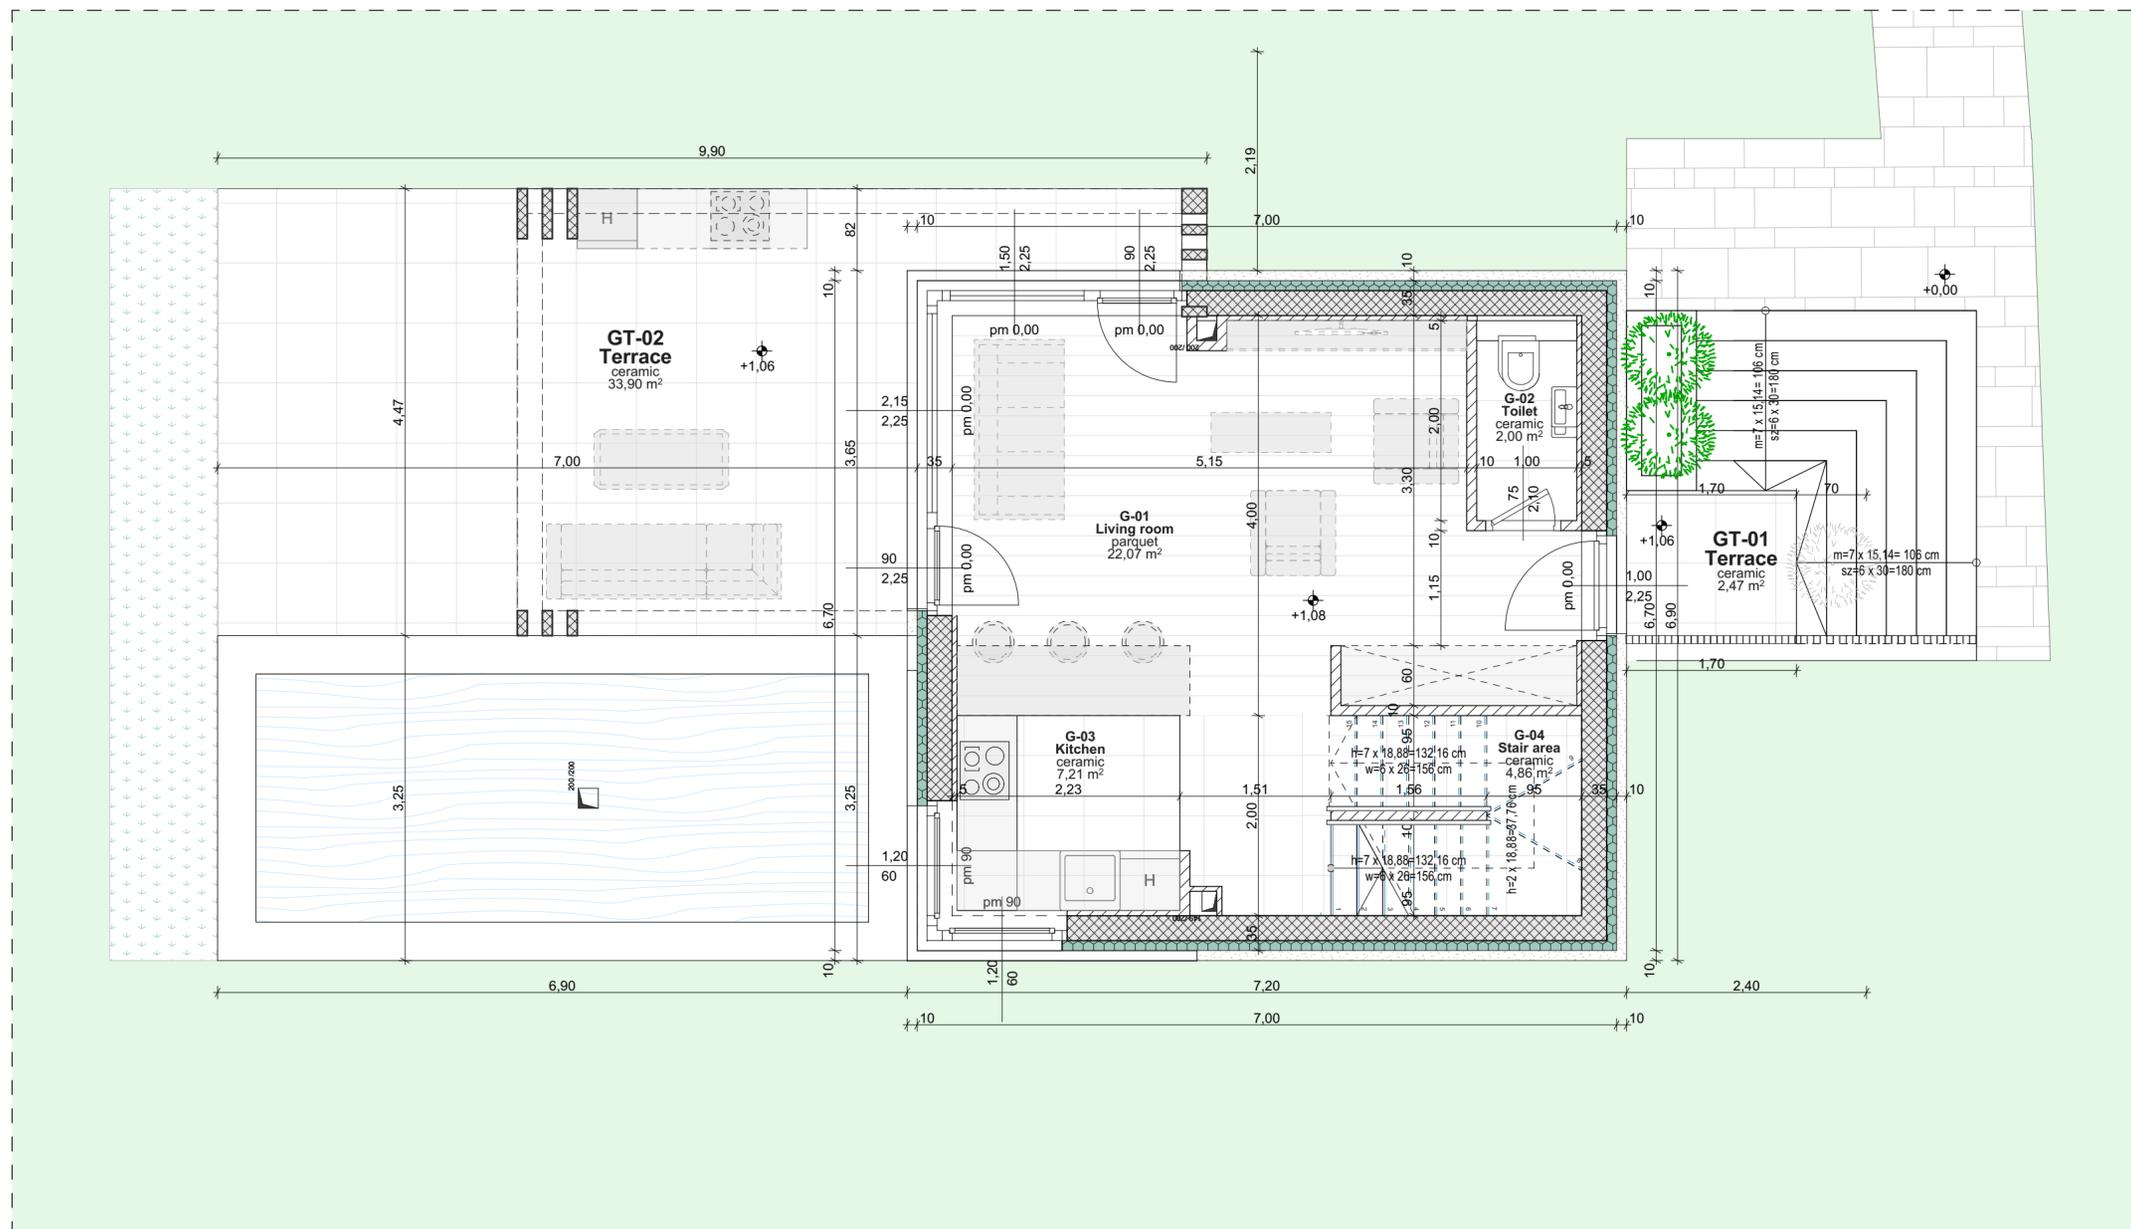

Legend:

- gravel
- landfill
- termett talaj
- PIR thermal hőszigetelés
- kőzetgyapot thermal hőszigetelés
- EPS thermal hőszigetelés
- XPS thermal hőszigetelés
- monolithic reinforced concrete structure
- Leiertherm 10 N+F brick enwall
- concrete structure
- plasterboard wall

2025. 08. 25.
±0,00 = mBf



Designer's name and address:
Lamro Kft.
1139 Budapest, Pap Károly utca 22/d.

Investor's name and address:

Work title:
Apartment house

Sort of plan:
Permit plan

1:50

I.Site_C3 buildind_Ground floor

Tervezők

Specialist planner	Name	Signature
Architect designer	Fekete Lajos	
Architect	Mészáros Gábor	
Static engineer		
Mechanical engineer		
Electrical engineer		
Fire protection engineer		
Traffic engineer		

Drawing number:

Number of modification:
MO

Date of modification:
2025. 08. 25.