


Ground floor

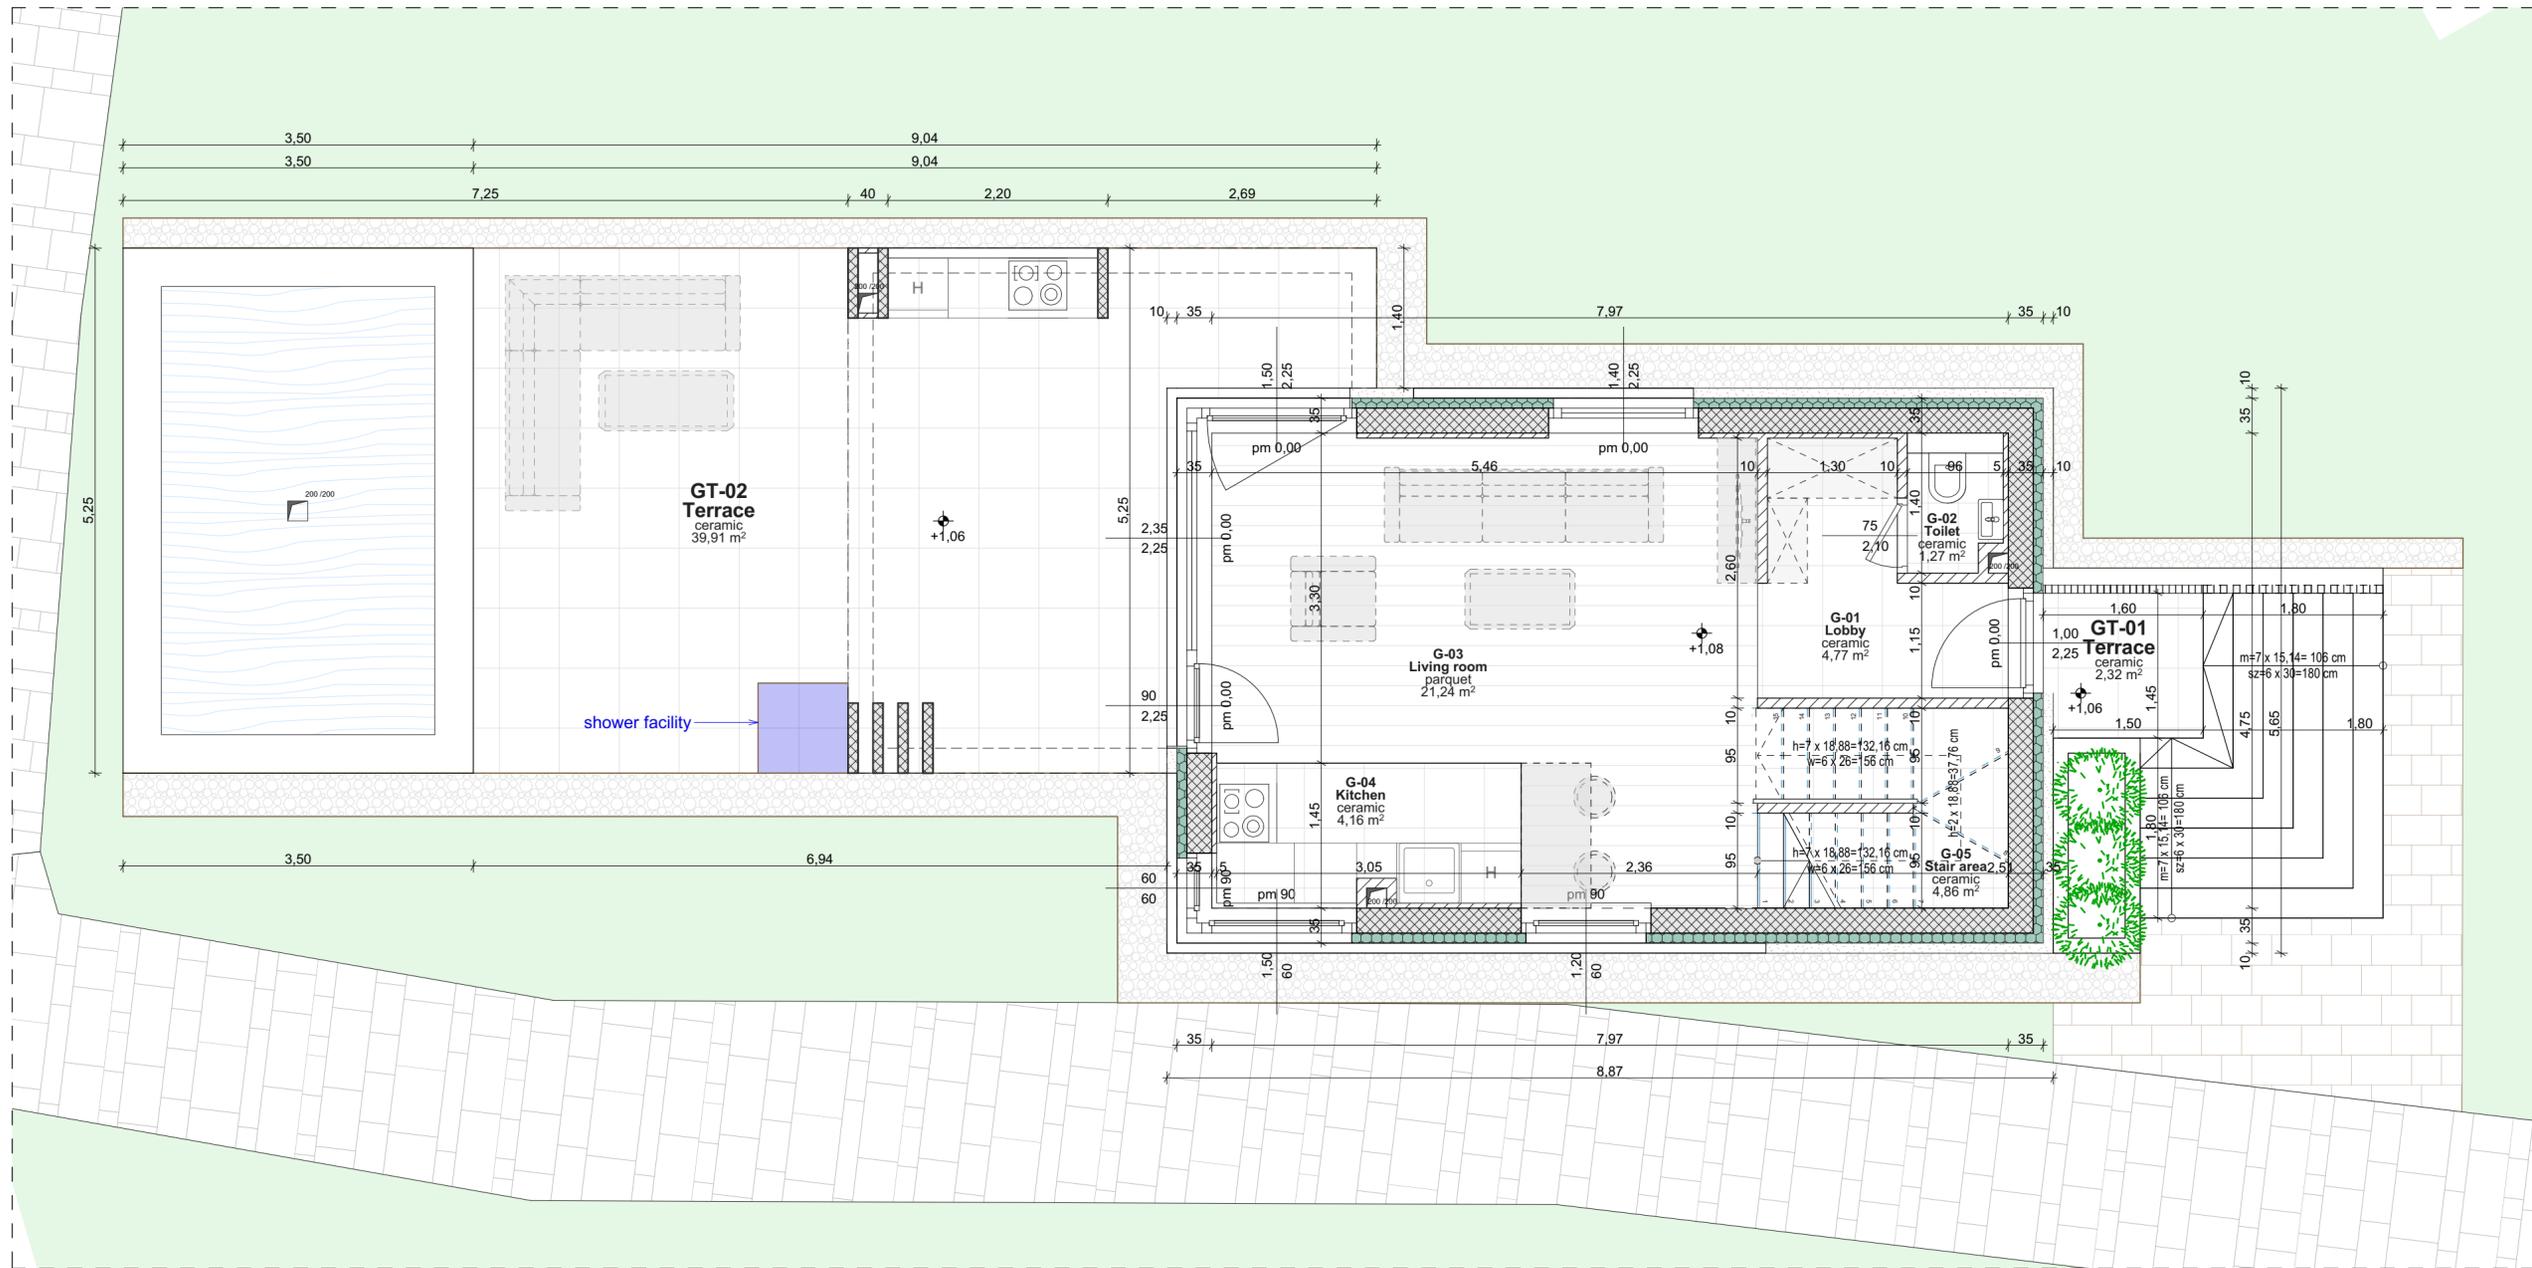

**Legend:**

-  gravel
-  landfill
-  termett talaj
-  PIR thermal hőszigetelés
-  közetlapot thermal hőszigetelés
-  EPS thermal hőszigetelés
-  XPS thermal hőszigetelés
-  monolithic reinforced concrete structure
-  Leiertherm 10 N+F brick enwall
-  concrete structure
-  gipszlemez fal

2025. 08. 28.  
±0,00 = mBf



**Designer's name and address:**  
Lamro Kft.  
1139 Budapest, Pap Károly utca 22/d.

**Investor's name and address:**

**Work title:**  
Apartment house - 'b2' type villa

**Sort of plan:** 1:50  
Permit plan  
b2 type  
II.Site\_A3 builind\_Ground floor

Tervezők		
Specialist planner	Name	Signature
Architect designer	Fekete Lajos	
Architect	Mészáros Gábor	
Static engineer		
Mechanical engineer		
Electrical engineer		
Fire protection engineer		
Traffic engineer		

North arrow symbol

Drawing number:

Number of modification:  
**MO**

Date of modification:  
2025. 08. 28.